



MATCH LINE SEE PREVIOUS SHEET

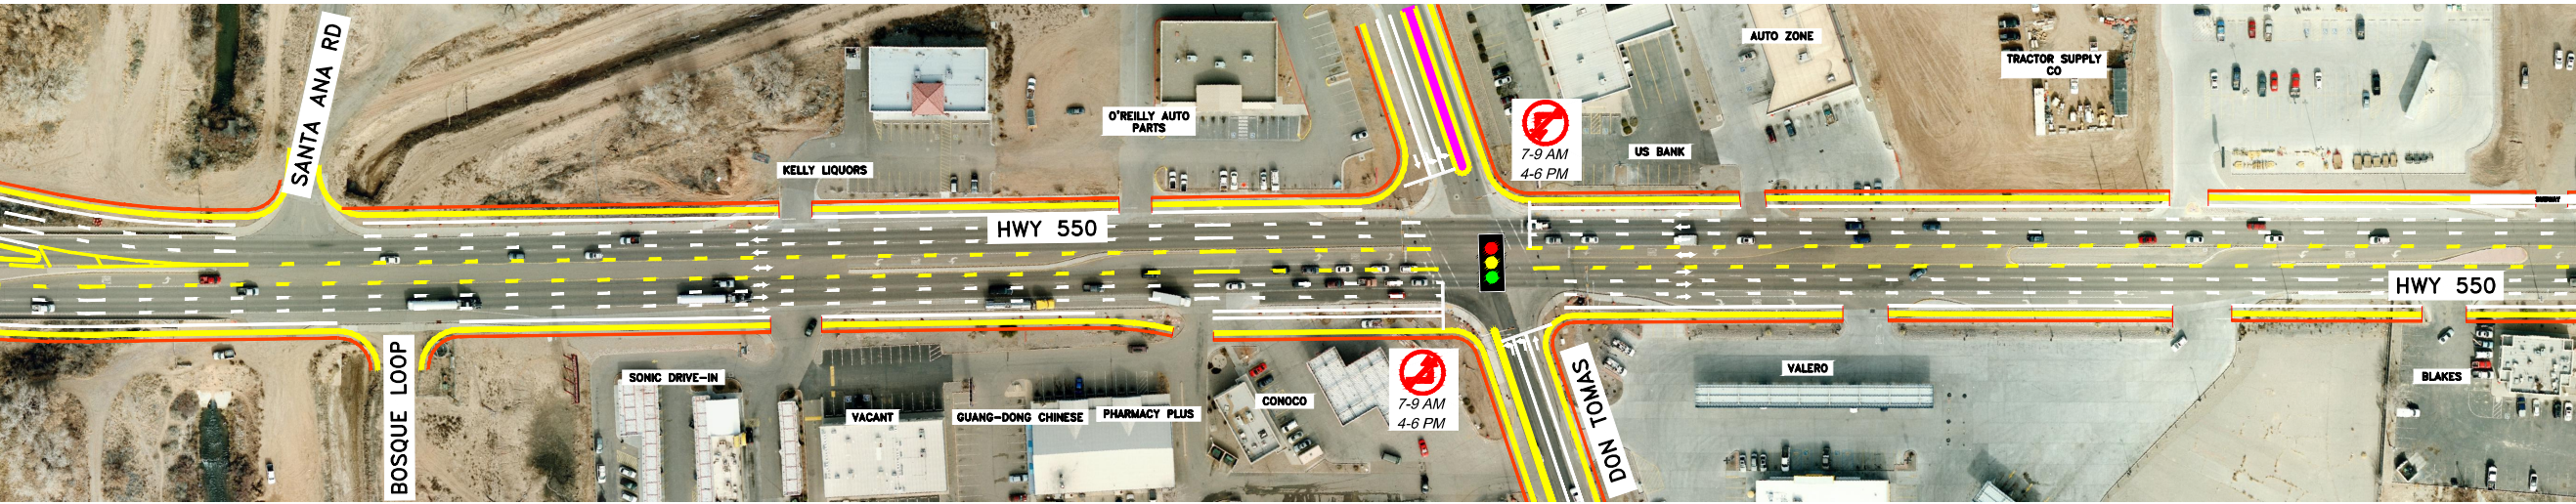

MATCH LINE SEE NEXT SHEET

Reversible Lane


MATCH LINE SEE PREVIOUS SHEET

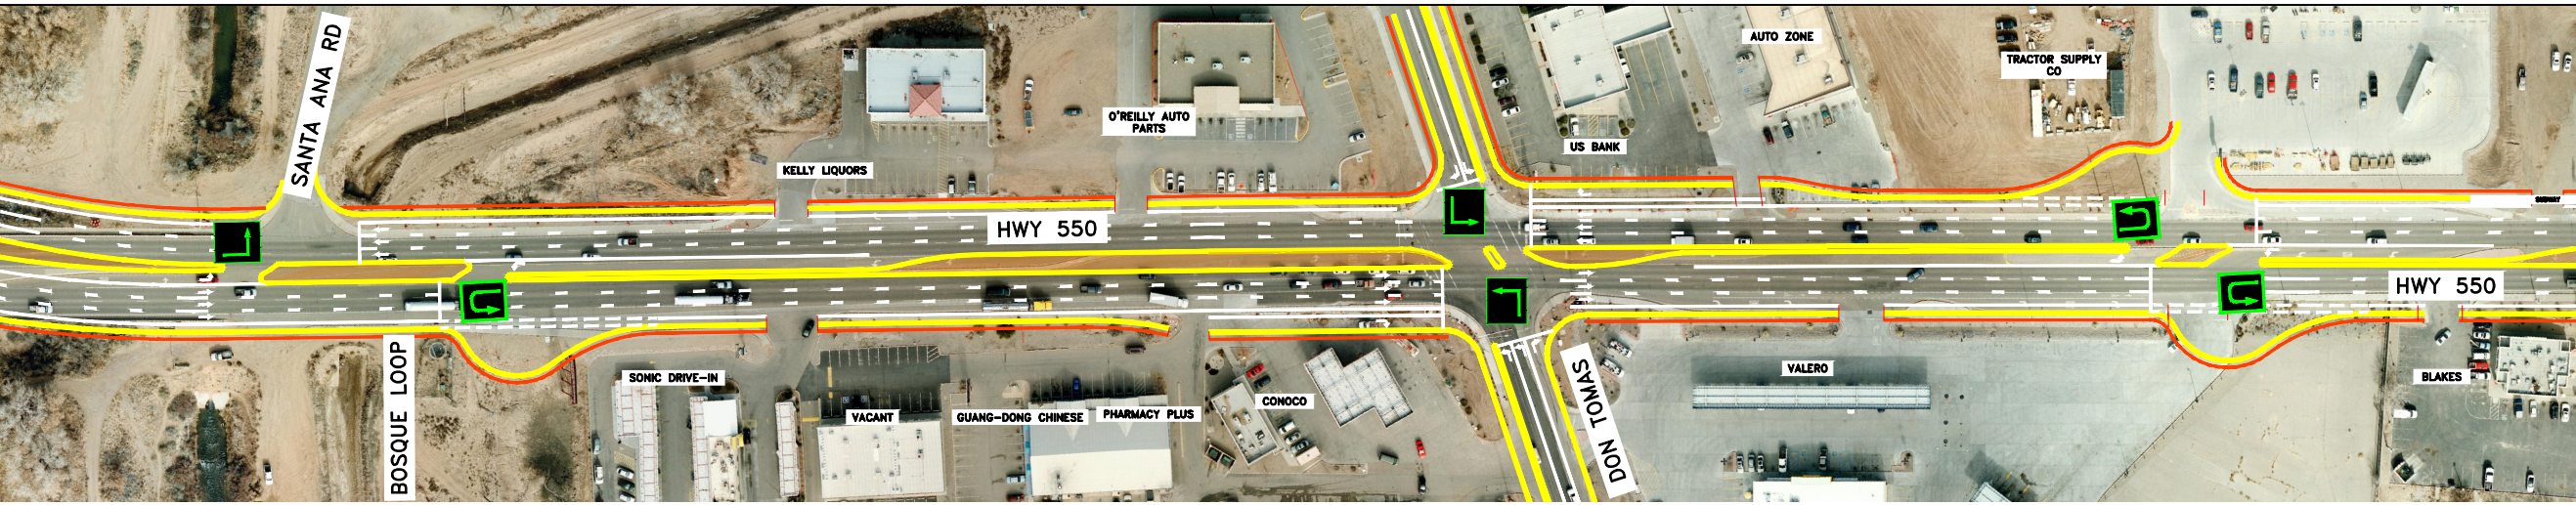

MATCH LINE SEE NEXT SHEET

Super Street

MATCH LINE SEE PREVIOUS SHEET

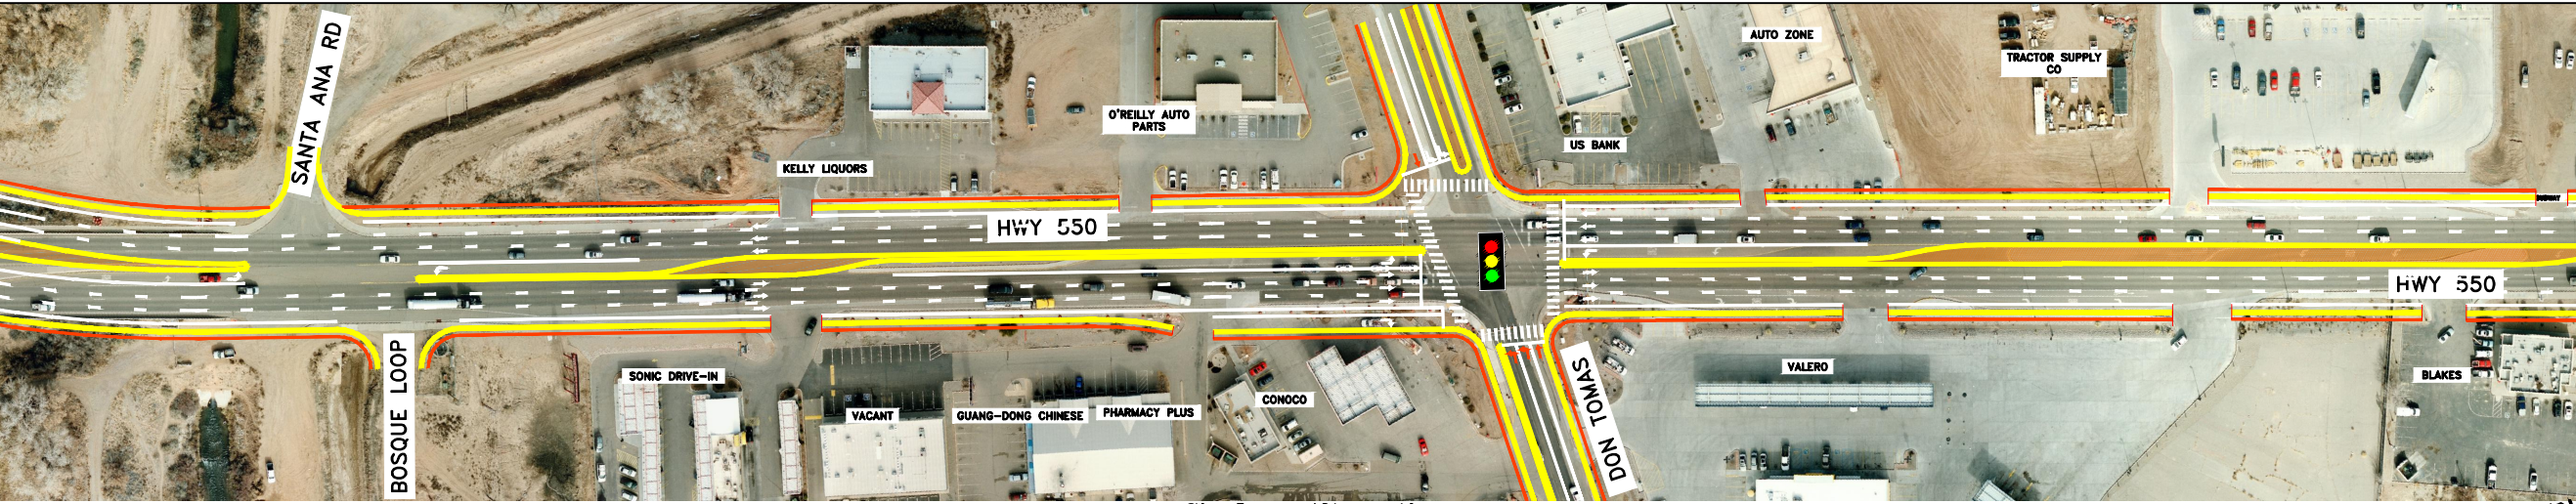

MATCH LINE SEE NEXT SHEET

Six Lane Alternative

