



Reversible Lane

MATCH LINE SEE NEXT SHEET

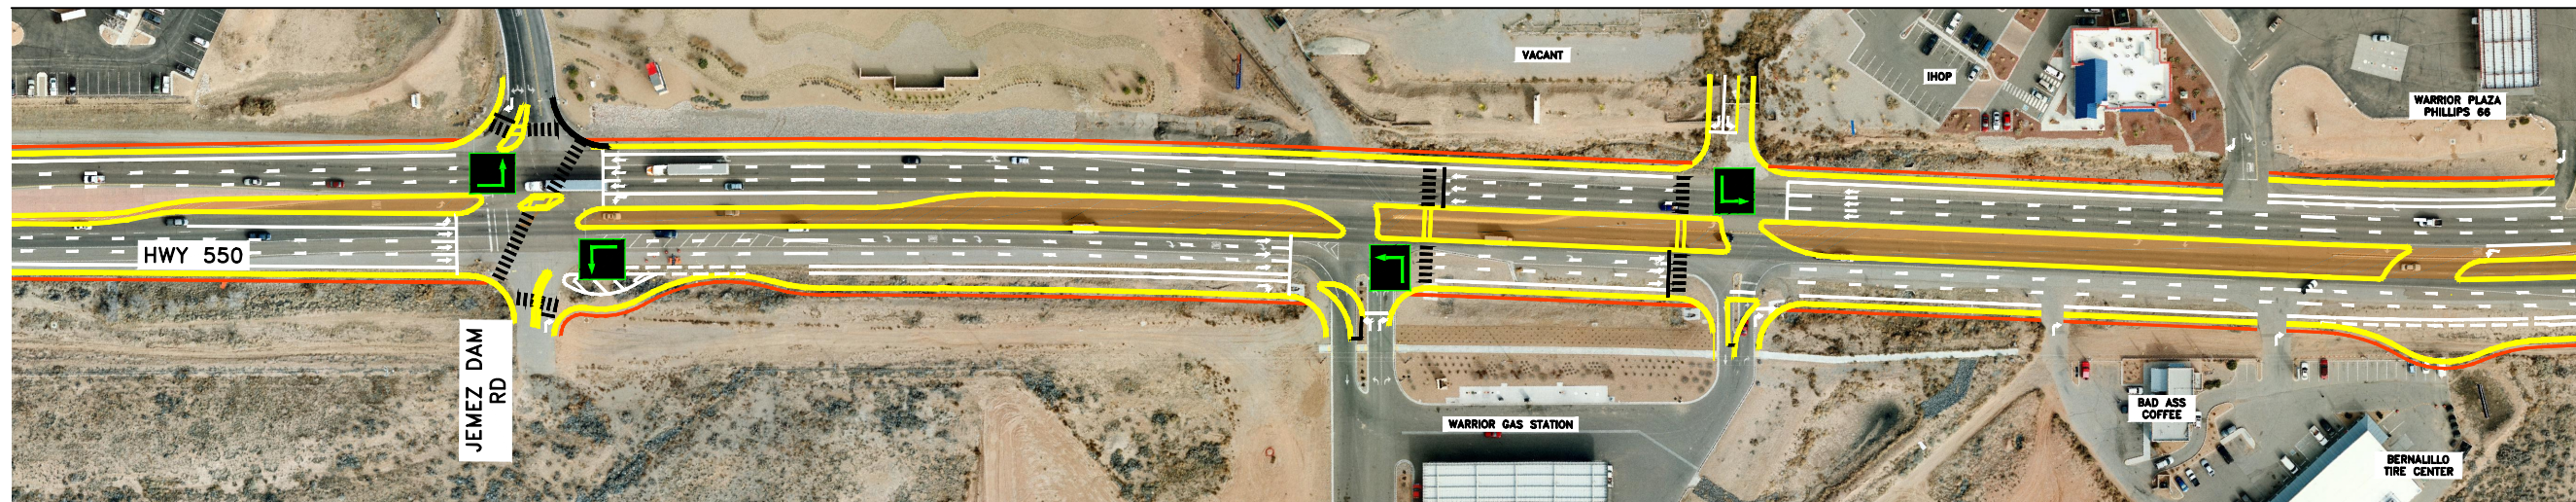

Super Street

MATCH LINE SEE NEXT SHEET

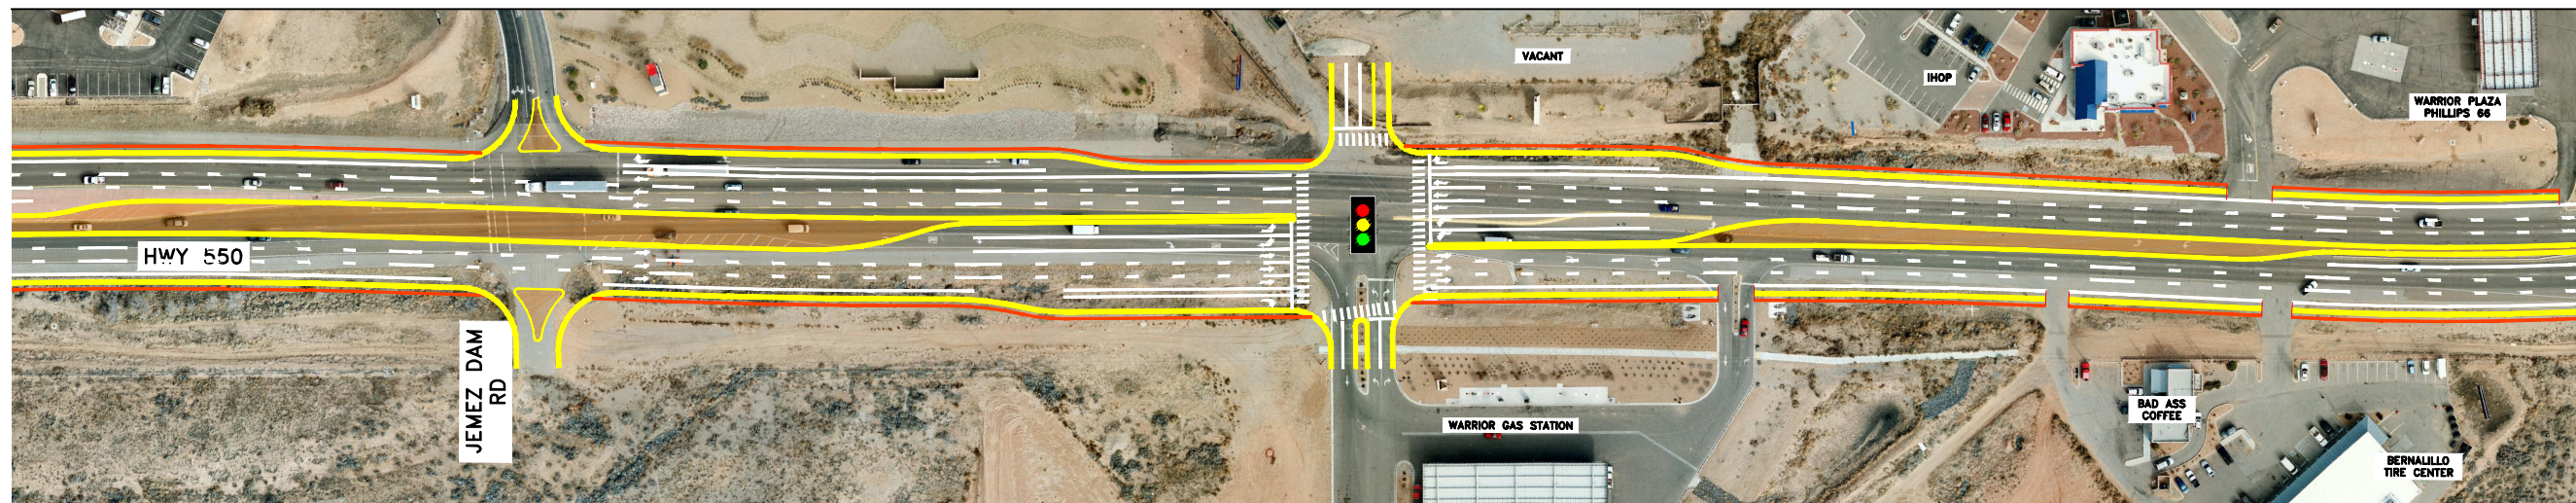

Six Lane Alternative

MATCH LINE SEE NEXT SHEET

